



DRAWN BY: A.B. CHECKED BY: BUC C.E.G.B. CONTRACT: TC/NT/C5419. ST. JOHN'S WOOD ~ WEST HAM. 400 KV. O/R. CABLES. WEST HAM CABLE SECTION N° 43. FEEDERS: 1 & 2. SCALE ~ 1:500 167.

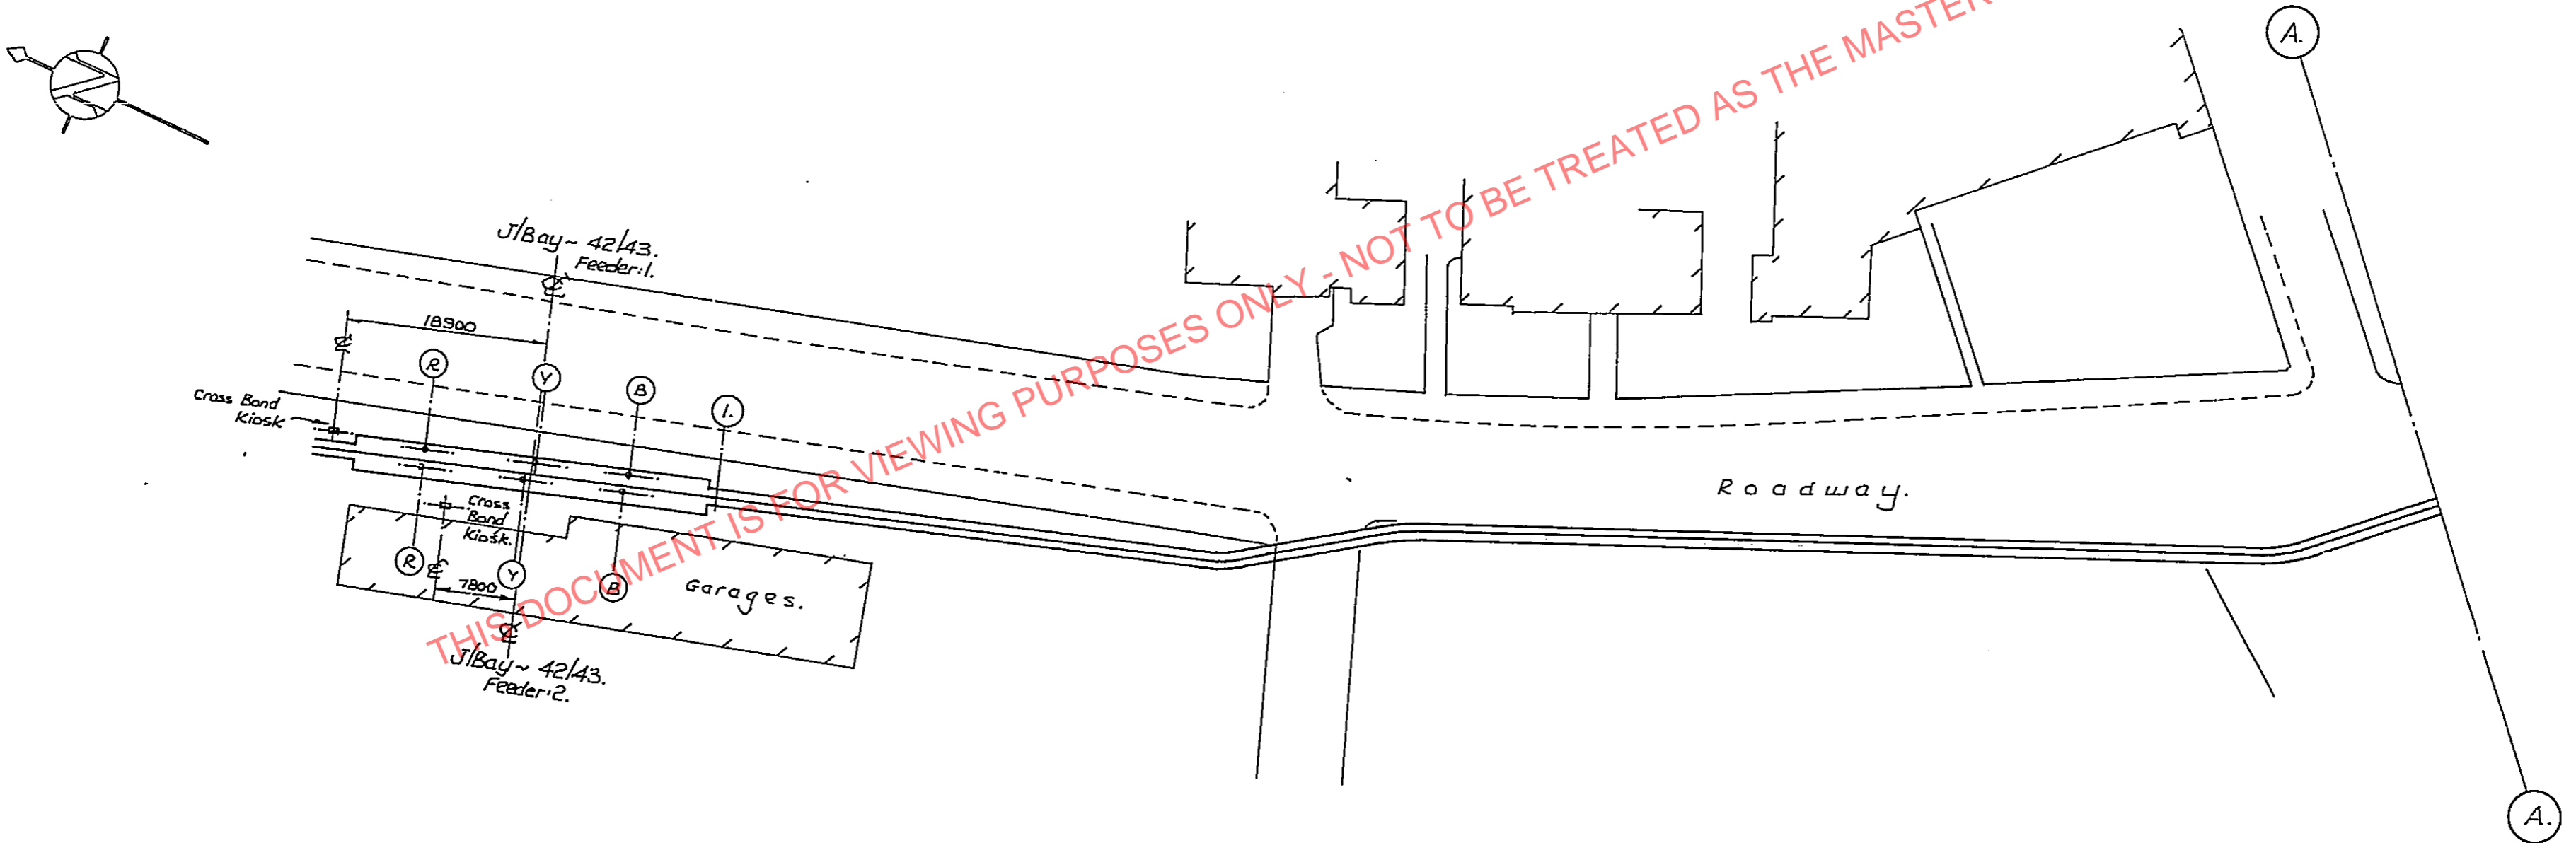


Based on C.E.G.B. drg. no: 16/15620 rev:A.

70/3620 SHT 168

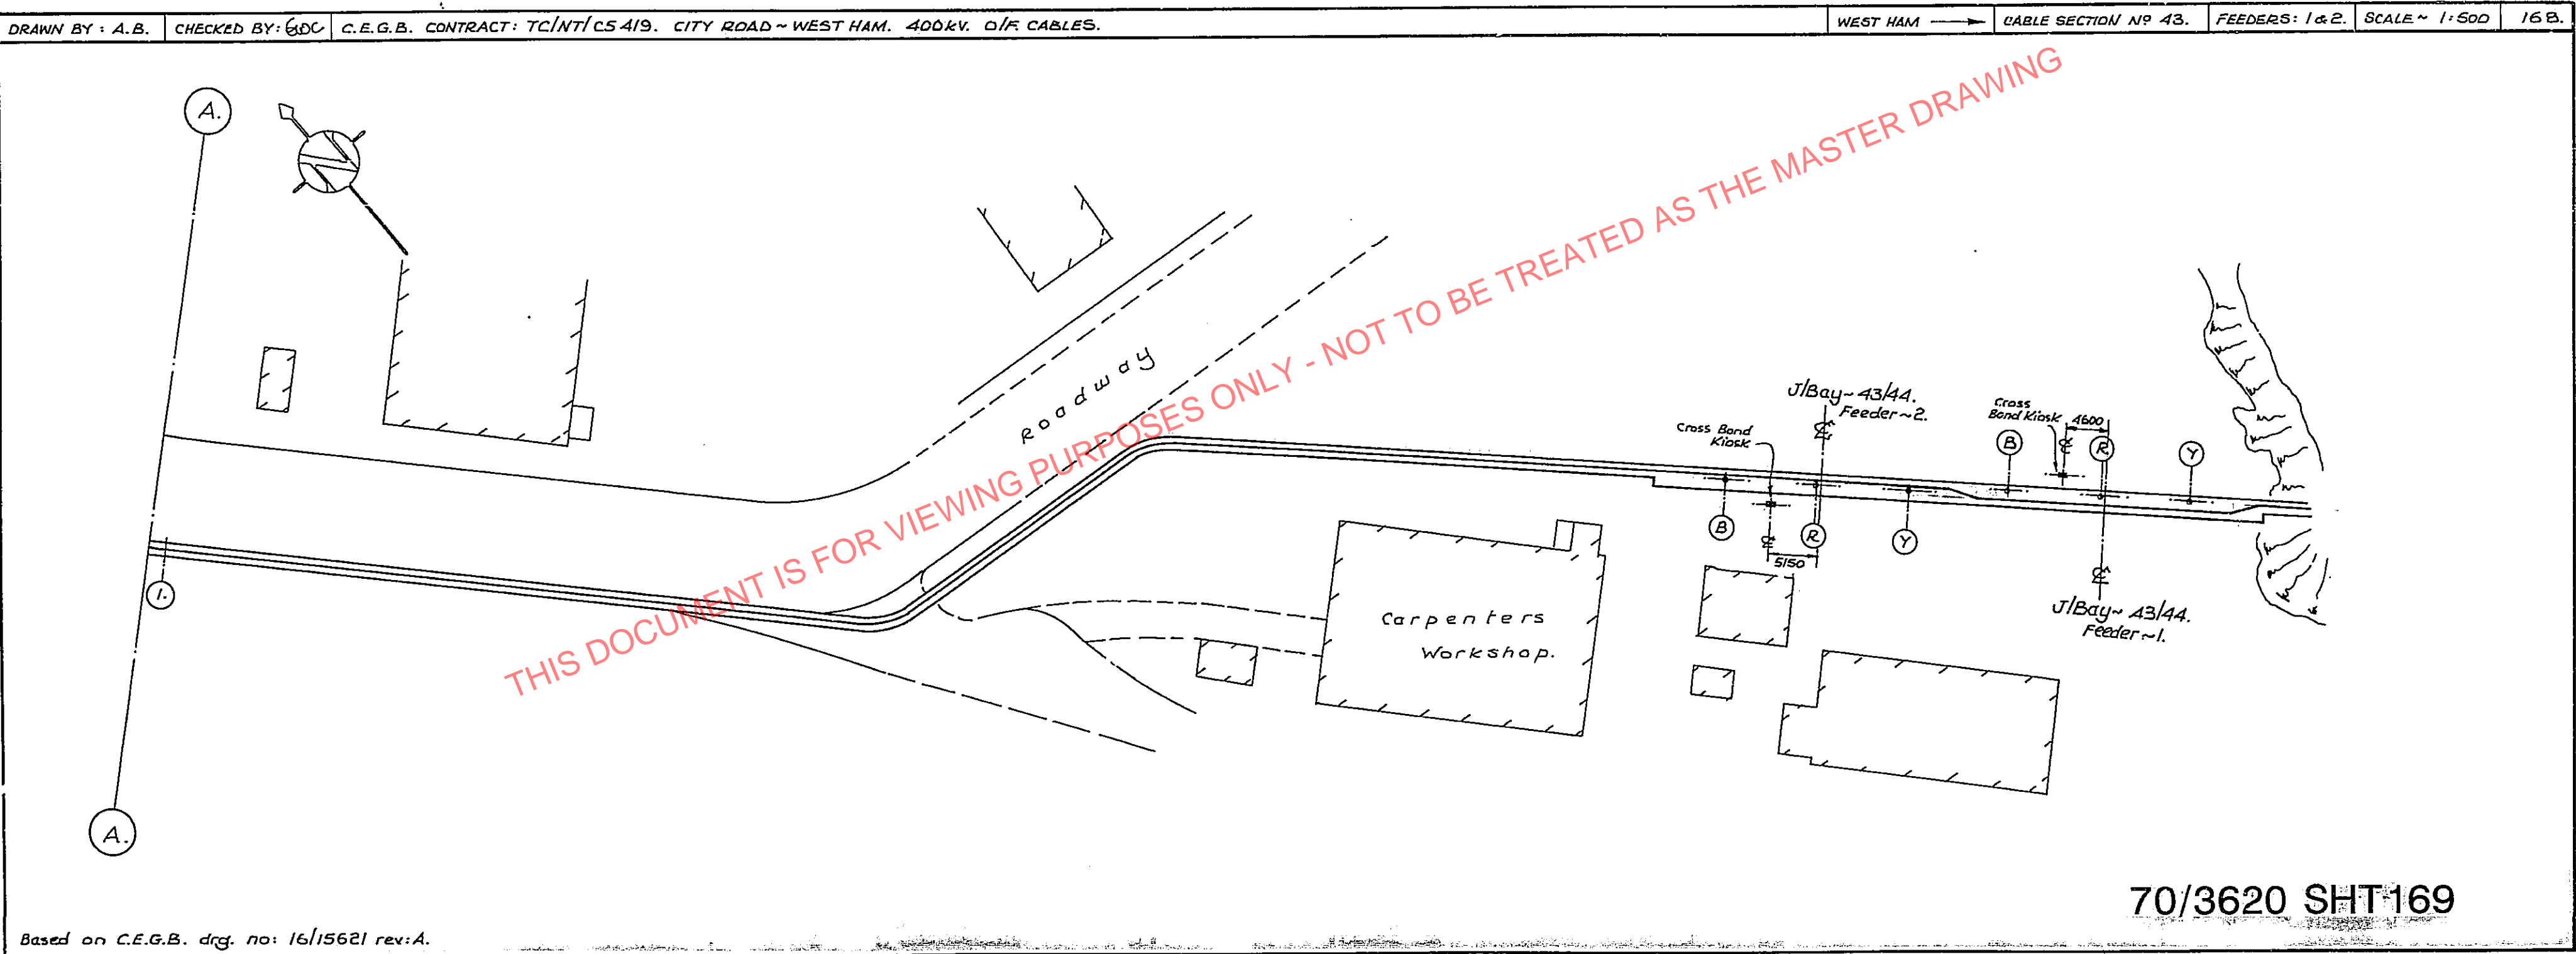

DRAWN BY : A.B.	CHECKED BY: GWC	C.E.G.B. CONTRACT : TC/NT/C5419. CITY ROAD ~ WEST HAM. 400KV. O/P. CABLES.	CROSS SECTIONS FACING WEST HAM.	CABLE SECTION Nº 43.	FEEDERS : 1 & 2.	SCALE ~ 1:25	169.
-----------------	-----------------	--	---------------------------------	----------------------	------------------	--------------	------

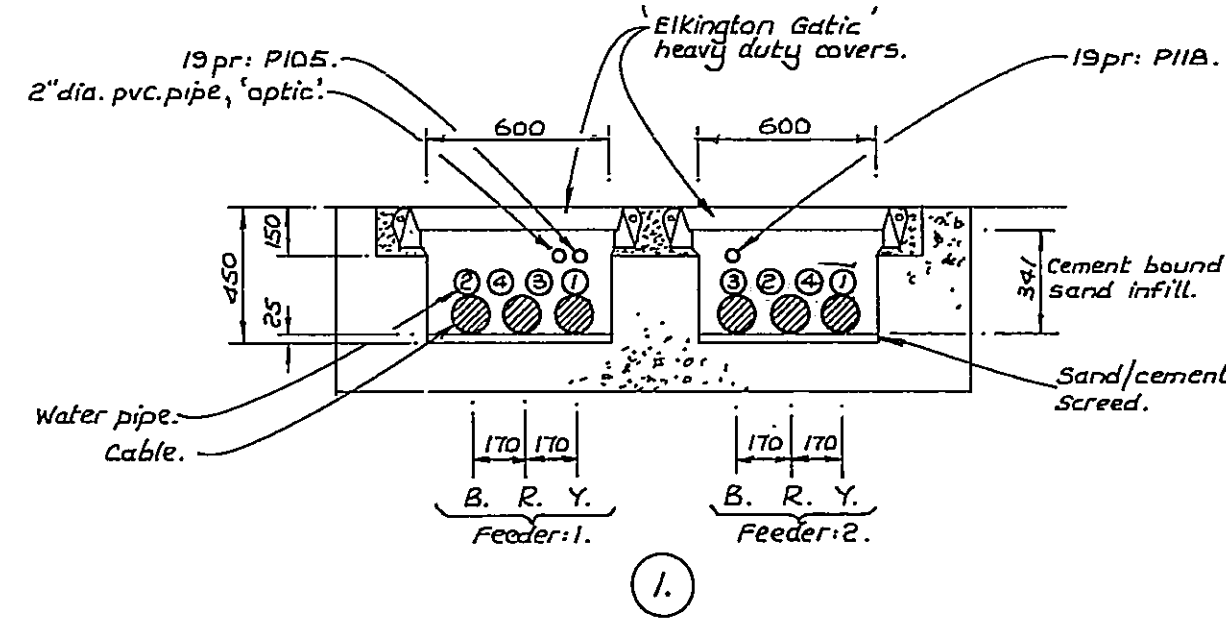

THIS DOCUMENT IS FOR VIEWING PURPOSES ONLY - NOT TO BE TREATED AS THE MASTER DRAWING

Trough construction & base screed by others.

70/3620 SHT 170