

telenttelia.plantenquiries@telent.com; assetrecords@utilityassets.co.uk; osp-team@uk.verizonbusiness.com;  
osm.enquiries@atkinsglobal.com

**Subject:** [EXTERNAL] Apparatus Enquiry for: 43 – 44 Gillender Street, E14 6RN

Good Morning,

Please find attached details of a site located at Leaside Business Centre, 43 – 44 Gillender Street, E14 6RN

NGR: TQ 38189 81897 X (E) 538189, Y (N) 181897.

The proposed development comprises the redevelopment of the existing business centre to provide a mixed-use scheme comprising 22 residential units and circa 500 m2 commercial space.

I have attached the site location plan to this email.

Please can you confirm whether you hold any plant/ apparatus within the site, if so please send plans of any plant belonging to your company to this address, quoting our reference number RCEF72635.

Please include the entire area shown within the red boundary as presented in the attached drawings.

If your company has no plant present within this area please supply written confirmation, declaring that no plant is affected.

Thank you, do not hesitate to contact me with any questions.

Kind Regards

Naomi

**Naomi Ward**

Environmental Consultant  
RPS | Consulting UK & Ireland  
8 Exchange Quay  
Salford, Greater Manchester M5 3EJ, United Kingdom  
**T** +44 161 786 8550  
**D** 01617868550  
**E** naomi.ward@rpsgroup.com  
[rpsgroup.com](http://rpsgroup.com)

This e-mail message and any attached file is the property of the sender and is sent in confidence to the addressee only.

Internet communications are not secure and RPS is not responsible for their abuse by third parties, any alteration or corruption in transmission or for any loss or damage caused by a virus or by any other means.

RPS Group Plc, company number: 208 7786 (England). Registered office: 20 Western Avenue Milton Park Abingdon Oxfordshire OX14 4SH.

RPS Group Plc web link: <http://www.rpsgroup.com>

Information in this email including any attachments may be privileged, confidential and is intended exclusively for the addressee. The views expressed may not be official policy, but the personal views of the originator. If you have received it in error, please notify the sender by return e-mail and delete it from your system. You should not reproduce, distribute, store, retransmit, use or disclose its contents to anyone. Please note we reserve the right to monitor all e-mail communication through our internal and external networks. SKY and the SKY marks are trademarks of Sky Limited and Sky International AG and are used under licence.

Sky UK Limited (Registration No. 2906991), Sky-In-Home Service Limited (Registration No. 2067075), Sky Subscribers Services Limited (Registration No. 2340150) and Sky CP Limited (Registration No. 9513259) are direct or indirect subsidiaries of Sky Limited (Registration No. 2247735). All of the companies mentioned in this paragraph are incorporated in England and Wales and share the same registered office at Grant Way, Isleworth, Middlesex TW7 5QD



## Naomi Ward

---

**From:** UK OSP-Team <osp-team@uk.verizon.com>  
**Sent:** 07 May 2019 15:43  
**To:** Naomi Ward  
**Cc:** UK OSP-Team  
**Subject:** RE: Apparatus Enquiry for: 43 – 44 Gillender Street, E14 6RN  
**Attachments:** C2 Yes Letter.doc; Tq3881nw.pdf

**CAUTION:** This email originated from outside of RPS.

Dear Sir/Madam

Verizon is a licensed Statutory Undertaker.

We have reviewed your plans and have determined that Verizon (Formally known as MCI WorldCom, MFS) does have apparatus in the areas concerned.

Please see attached location map/maps

If you have any further queries please do not hesitate to call.

Yours faithfully

Plant Protection Officer E.mail osp-team@uk.verizon.com

---

**From:** Naomi Ward [mailto:Naomi.Ward@rpsgroup.com]  
**Sent:** Friday, May 3, 2019 2:25 PM  
**To:** plantprotection@cadentgas.com; plantenquiries@instalcom.co.uk; Asset Team; plantenquiries@catelecomuk.com; safeguarding@crossrail.co.uk; plantenquiries@energetics-uk.com; nrswa@cofely-gdfsuez.com; plantenquiries@psgservices.co.uk; kpn.plantenquiries@instalcom.co.uk; mbnl.plant.enquiries@turntown.com; nrswa@sky.uk; SOTA.plantenquiries@instalcom.co.uk; telentelia.plantenquiries@telent.com; assetrecords@utilityassets.co.uk; UK OSP-Team; osm.enquiries@atkinsglobal.com  
**Subject:** [E] Apparatus Enquiry for: 43 – 44 Gillender Street, E14 6RN

Good Morning,

Please find attached details of a site located at Leaside Business Centre, 43 – 44 Gillender Street, E14 6RN

NGR: TQ 38189 81897 X (E) 538189, Y (N) 181897.

The proposed development comprises the redevelopment of the existing business centre to provide a mixed-use scheme comprising 22 residential units and circa 500 m2 commercial space.

I have attached the site location plan to this email.

Please can you confirm whether you hold any plant/ apparatus within the site, if so please send plans of any plant belonging to your company to this address, quoting our reference number RCEF72635.

Please include the entire area shown within the red boundary as presented in the attached drawings.

If your company has no plant present within this area please supply written confirmation, declaring that no plant is affected.

Thank you, do not hesitate to contact me with any questions.

Kind Regards

Naomi

**Naomi Ward**

Environmental Consultant  
RPS | Consulting UK & Ireland  
8 Exchange Quay  
Salford, Greater Manchester M5 3EJ, United Kingdom  
**T** +44 161 786 8550  
**D** 01617868550  
**E** [naomi.ward@rpsgroup.com](mailto:naomi.ward@rpsgroup.com)  
[rpsgroup.com](http://rpsgroup.com)



This e-mail message and any attached file is the property of the sender and is sent in confidence to the addressee only.

Internet communications are not secure and RPS is not responsible for their abuse by third parties, any alteration or corruption in transmission or for any loss or damage caused by a virus or by any other means.

RPS Group Plc, company number: 208 7786 (England). Registered office: 20 Western Avenue Milton Park Abingdon Oxfordshire OX14 4SH.

RPS Group Plc web link: <http://www.rpsgroup.com>

**Verizon UK Limited** - registered in England & Wales - registered number 2776038 - registered office at Reading International Business Park, Basingstoke Road, Reading, Berkshire, UK RG2 6DA - VAT number 823 8170 33



**Verizon**  
Outside Plant Infrastructure Dept,  
Room 3.31  
2-6 St Pancras Way  
London  
NW1 0QG  
United Kingdom  
Tel: +44 (0) 20 7984 2654  
Fax: +44 (0) 20 7984 2632  
E-M: [osp-team@uk.verizon.com](mailto:osp-team@uk.verizon.com)

Dear Sir/Madam,

### **C2 Plant Enquiry**

We have reviewed your proposed plan and have enclosed maps of the areas in which Verizon (Formally known as MCI WorldCom, MFS) has apparatus in the area concerned. Please note these maps are for approximate location only. To determine the exact location a trial hole must be dug using extreme caution.

Where U/G plant is affected and requires rerouting; you must submit draft details of the proposed scheme with a request for a 'C3 Budget Estimate' to email [osp-team@uk.verizon.com](mailto:osp-team@uk.verizon.com). These should be returned to you within 30 working days on receipt of your request.

If you have any further queries, please do not hesitate to call us on the above numbers.

Yours faithfully  
**Plant Protection Officer**

### **C3 Budget Estimates Controller**

**Verizon**  
Room 3.31  
2-6 St Pancras Way  
Camden  
London  
NW1 0QG  
Tel: +44 (0) 20 7984 2654  
Fax: +44 (0) 20 7984 2632

---

**Please Note.** To enable us to process your enquiry as quickly as possible, please ensure that you include a post code and/or an Ordnance Survey Grid Reference. Chambers may also be marked as MCI, W-Com, MFS. Thank you for your co-operation

## Naomi Ward

---

**From:** Ramanikanthan, Jayakanth <Jayakanth.Ramanikanthan@atkinsglobal.com>  
**Sent:** 14 May 2019 10:32  
**To:** Naomi Ward  
**Subject:** RE: Apparatus Enquiry for: 43 – 44 Gillender Street, E14 6RN  
**Attachments:** Gillender Street.pdf; 1. Special Requirements new.pdf

**CAUTION:** This email originated from outside of RPS.

Please accept this email as confirmation that Vodafone: Fixed does have apparatus within the vicinity of your proposed works detailed below.

Please see attached network information.

Many thanks

Plant Enquiries Team  
T: +44 (0)1454 662881  
E: [osm.enquiries@atkinsglobal.com](mailto:osm.enquiries@atkinsglobal.com)

This response is made only in respect to electronic communications apparatus forming part of the Vodafone Limited electronic communications network formerly being part of the electronic communications networks of Cable & Wireless UK (now re-named Vodafone Enterprise UK), Energis Communications Limited, Thus Group Holdings Limited and Your Communications Limited.

ATKINS working on behalf of Vodafone: Fixed



### PLEASE NOTE:

The information given is indicative only. No warranty is made as to its accuracy. This information must not be solely relied upon in the event of excavation or other works carried out in the vicinity of Vodafone plant. No liability of any kind whatsoever is accepted by Vodafone, its servants, or agents, for any error or omission in respect of information contained on this information. The actual position of underground services must be verified and established on site before any mechanical plant is used. Authorities and contractors will be held liable for the full cost of repairs to Vodafone's apparatus and all claims made against them by Third parties as a result of any interference or damage.

### **IMPORTANT - PLEASE READ = Your Next Step?:-**

Where apparatus is affected and requires diversion, please send all the scheme related proposals that affects the Vodafone Network to [c3requests@vodafone.com](mailto:c3requests@vodafone.com) with a request for a 'C3 Budget Estimate'. Please ensure you include a plan showing proposed works. (A location plan is insufficient for Vodafone to provide a costing). These estimates will be provided by Vodafone directly, normally within 20 working days from receipt of your request. Please include proof of this C2 response when requesting a C3 (using the 'forward' option). Diversionary works may be necessary if the existing line of the highway/railway or its levels are altered.



Please consider the environment before printing this e-mail

---

**From:** Naomi Ward <Naomi.Ward@rpsgroup.com>  
**Sent:** 03 May 2019 18:55  
**To:** [plantprotection@cadentgas.com](mailto:plantprotection@cadentgas.com); [plantenquiries@instalcom.co.uk](mailto:plantenquiries@instalcom.co.uk); Asset Team <[asset.team@cityfibre.com](mailto:asset.team@cityfibre.com)>; [plantenquiries@catelecomuk.com](mailto:plantenquiries@catelecomuk.com); [safeguarding@crossrail.co.uk](mailto:safeguarding@crossrail.co.uk); [plantenquiries@energetics-uk.com](mailto:plantenquiries@energetics-uk.com); [nrswa@cofely-gdfsuez.com](mailto:nrswa@cofely-gdfsuez.com); [plantenquiries@psgservices.co.uk](mailto:plantenquiries@psgservices.co.uk); [kpn.plantenquiries@instalcom.co.uk](mailto:kpn.plantenquiries@instalcom.co.uk); [mbnl.plant.enquiries@turntown.com](mailto:mbnl.plant.enquiries@turntown.com); [nrswa@sky.uk](mailto:nrswa@sky.uk); [SOTA.plantenquiries@instalcom.co.uk](mailto:SOTA.plantenquiries@instalcom.co.uk); [telenttelia.plantenquiries@telent.com](mailto:telenttelia.plantenquiries@telent.com); [assetrecords@utilityassets.co.uk](mailto:assetrecords@utilityassets.co.uk); [osp-team@uk.verizonbusiness.com](mailto:osp-team@uk.verizonbusiness.com); National Plant Enquiry's <[OSM.enquiries@atkinsglobal.com](mailto:OSM.enquiries@atkinsglobal.com)>  
**Subject:** Apparatus Enquiry for: 43 – 44 Gillender Street, E14 6RN

Good Morning,

Please find attached details of a site located at Leaside Business Centre, 43 – 44 Gillender Street, E14 6RN

NGR: TQ 38189 81897 X (E) 538189, Y (N) 181897.

The proposed development comprises the redevelopment of the existing business centre to provide a mixed-use scheme comprising 22 residential units and circa 500 m2 commercial space.

I have attached the site location plan to this email.

Please can you confirm whether you hold any plant/ apparatus within the site, if so please send plans of any plant belonging to your company to this address, quoting our reference number RCEF72635.

Please include the entire area shown within the red boundary as presented in the attached drawings.

If your company has no plant present within this area please supply written confirmation, declaring that no plant is affected.

Thank you, do not hesitate to contact me with any questions.

Kind Regards

Naomi

**Naomi Ward**

Environmental Consultant  
RPS | Consulting UK & Ireland  
8 Exchange Quay  
Salford, Greater Manchester M5 3EJ, United Kingdom  
**T** +44 161 786 8550  
**D** 01617868550  
**E** [naomi.ward@rpsgroup.com](mailto:naomi.ward@rpsgroup.com)  
[rpsgroup.com](http://rpsgroup.com)



This e-mail message and any attached file is the property of the sender and is sent in confidence to the addressee only.

Internet communications are not secure and RPS is not responsible for their abuse by third parties, any alteration or corruption in transmission or for any loss or damage caused by a virus or by any other means.

RPS Group Plc, company number: 208 7786 (England). Registered office: 20 Western Avenue Milton Park Abingdon Oxfordshire OX14 4SH.

RPS Group Plc web link: <http://www.rpsgroup.com>

---







This email and any attached files are confidential and copyright protected. If you are not the addressee, any dissemination of this communication is strictly prohibited. Unless otherwise expressly agreed in writing, nothing stated in this communication shall be legally binding. The ultimate parent company of the Atkins Group is SNC-Lavalin Group Inc. Registered in Québec, Canada No. 059041-0. Registered Office 455 boul. René-Lévesque Ouest, Montréal, Québec, Canada, H2Z 1Z3. A list of Atkins Group companies registered in the United Kingdom and locations around the world can be found at <http://www.atkinsglobal.com/site-services/group-company-registration-details>

Consider the environment. Please don't print this e-mail unless you really need to.



Some of the material in this plan has been reproduced from an Ordnance Survey map with the permission of The Controller of Her Majesty's Stationary Office, © Crown Copyright Ordnance Copyright & Ordnance Survey GB License 100031653

### Legend

-  Underground Utility Box.Location Act., T02
-  Underground Utility Box.Location Inact., T02
-  Underground Route.Route Act. - Owned
-  Underground Route.Route Act. - Leased
-  Underground Route.Route Act. - Third Party
-  Underground Route.Route Inact. - Owned




**vodafone**

Vodafone Limited (No01471587) registered office is at Vodafone House, The Connection, Newbury, Berkshire, RG142FN

Plot Date : 14/05/2019      Scale : 1:1250

This plan shows apparatus owned by members of the Vodafone Group of companies (including legacy telecommunication companies currently within the group)

Information with regard to such apparatus should always be obtained from Vodafone or its appointed agents.

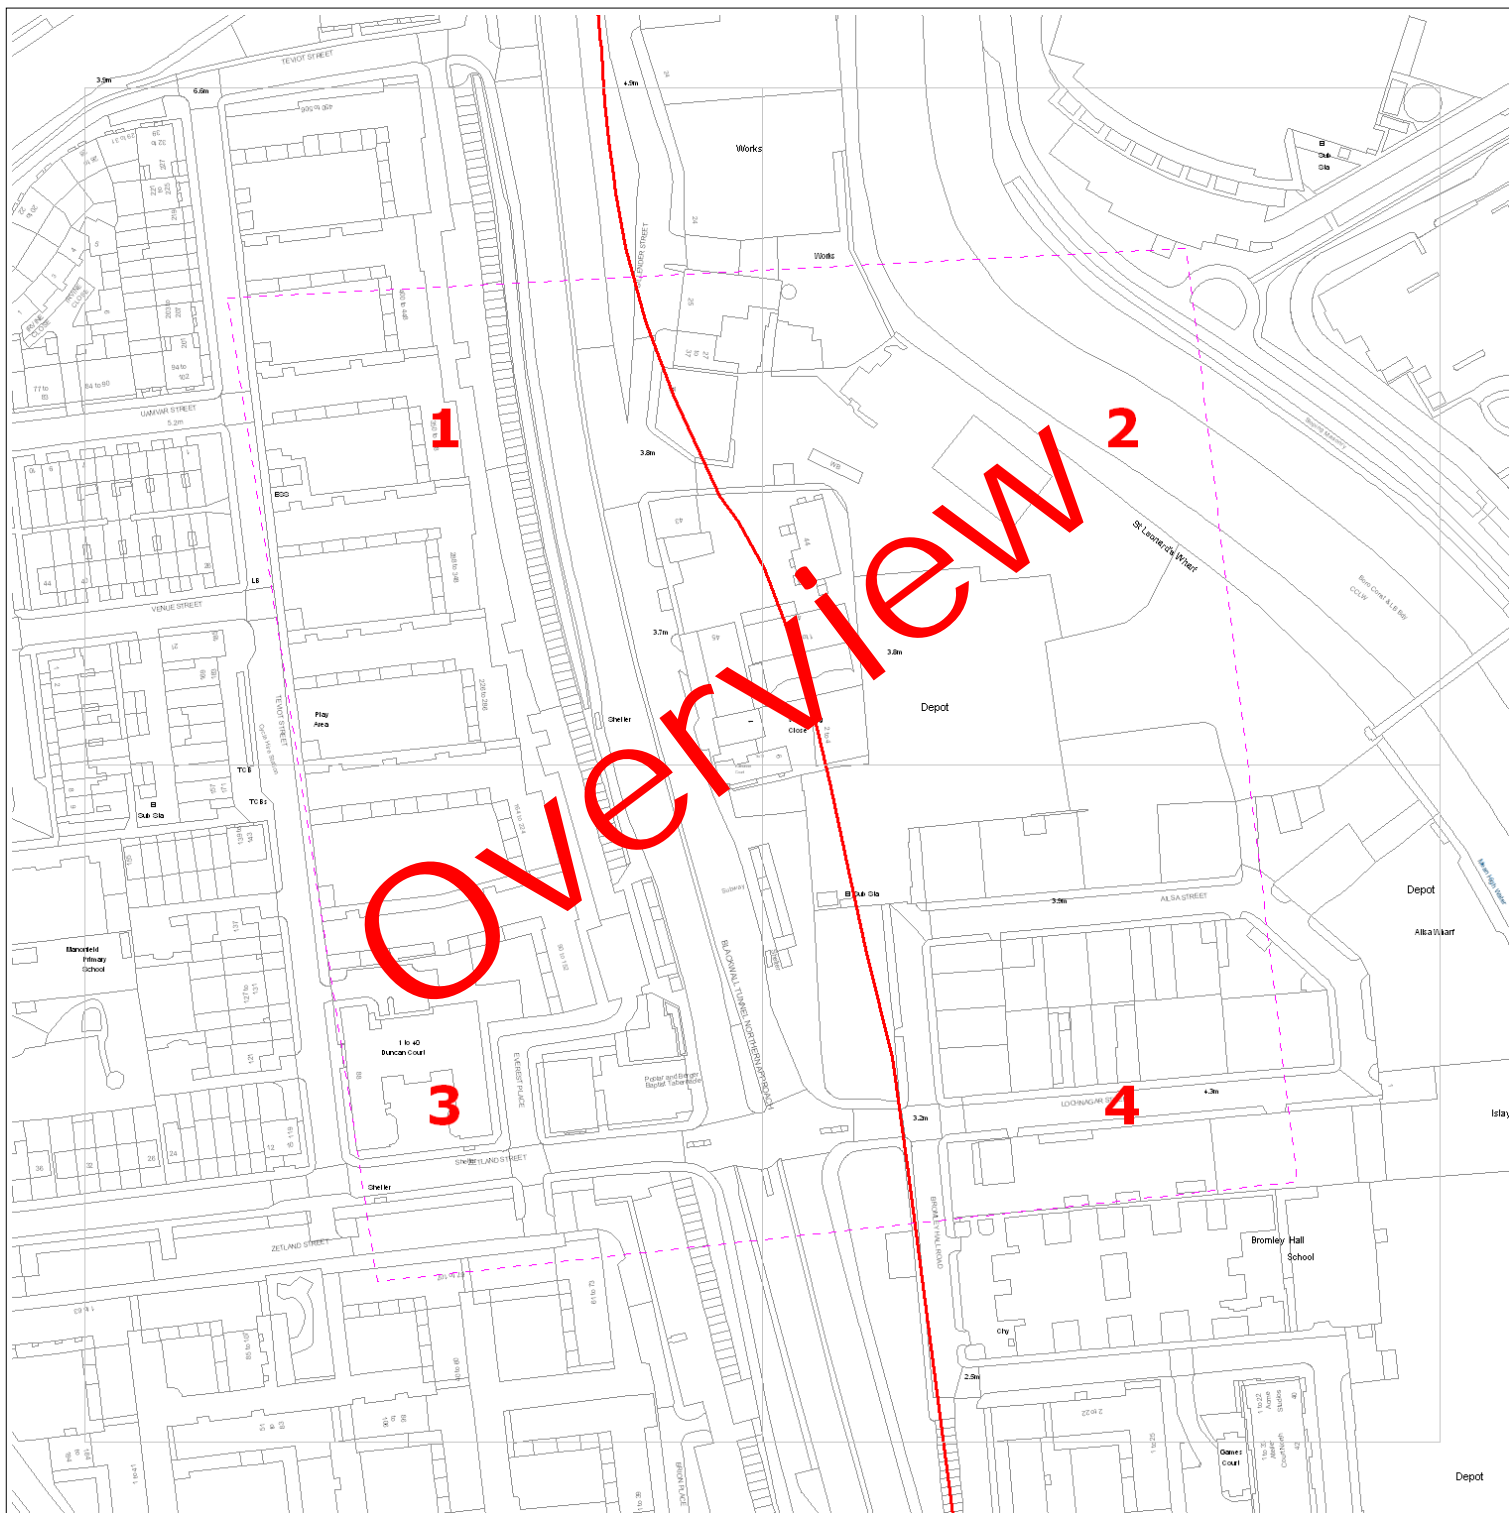






Date Requested: 03/05/2019

Requested by: Naomi Ward

Company: RPS Consulting Services Ltd

Job Reference: 15443743

Your Scheme/Reference: RCEF72635

 ZAYO DUCT  
 or  ZAYO CHAMBER  
 Dig Sites: Line  Area   
 Scale on A4 paper: 1:1000

The information on this document is proprietary and shall not be used, copied, reproduced or disclosed in whole or in part without written consent of Zayo Group UK Ltd. Approximate location only is shown. To determine exact location a trial hole must be dug with a Zayo Group UK Ltd Supervisor present. Zayo Group UK Ltd and JSM Construction Ltd accept no liability for errors or omissions.



Warning: PDF designed for colour print only with no page scaling. This Information is given as a guide only and its accuracy cannot be guaranteed



**zayo**  
GROUP

4th Floor Harmsworth House  
13-15 Bouverie Street  
London EC4Y 8DP



JSM Group Ltd  
Sterling House  
Mutton Lane, Potters Bar  
Hertfordshire, EN6 3AR  
T: 01992 788 019

[zayoplantenquiries@jsmgroup.com](mailto:zayoplantenquiries@jsmgroup.com)