






Date Requested: 03/05/2019

Requested by: Naomi Ward

Company: RPS Consulting Services Ltd

Job Reference: 15443743

Your Scheme/Reference: RCEF72635

 ZAYO DUCT
 or  ZAYO CHAMBER
 Dig Sites: Line  Area 
 Scale on A4 paper: 1:1000

The information on this document is proprietary and shall not be used, copied, reproduced or disclosed in whole or in part without written consent of Zayo Group UK Ltd. Approximate location only is shown. To determine exact location a trial hole must be dug with a Zayo Group UK Ltd Supervisor present. Zayo Group UK Ltd and JSM Construction Ltd accept no liability for errors or omissions.



Warning: PDF designed for colour print only with no page scaling. This Information is given as a guide only and its accuracy cannot be guaranteed



zayo
GROUP

4th Floor Harmsworth House
13-15 Bouverie Street
London EC4Y 8DP



JSM Group Ltd
Sterling House
Mutton Lane, Potters Bar
Hertfordshire, EN6 3AR
T: 01992 788 019

zayoplantenquiries@jsmgroup.com



Date Requested: 03/05/2019

Requested by: Naomi Ward

Company: RPS Consulting Services Ltd

Job Reference: 15443743

Your Scheme/Reference: RCEF72635

— ZAYO DUCT
 ■ or ■ ZAYO CHAMBER

Dig Sites: Line — Area ■■■■

Scale on A4 paper: 1:1000

The information on this document is proprietary and shall not be used, copied, reproduced or disclosed in whole or in part without written consent of Zayo Group UK Ltd. Approximate location only is shown. To determine exact location a trial hole must be dug with a Zayo Group UK Ltd Supervisor present. Zayo Group UK Ltd and JSM Construction Ltd accept no liability for errors or omissions.



Protecting Lives, Cables & Pipes

Warning: PDF designed for colour print only with no page scaling. This Information is given as a guide only and its accuracy cannot be guaranteed



In Emergency Only and if Zayo Plant or Cables damaged call: 0800 169 1646

CROWN COPYRIGHT © All Rights Reserved. Ordnance Survey Licence number: 100040487


zayo
GROUP

4th Floor Harmsworth House
 13-15 Bouverie Street
 London EC4Y 8DP



JSM Group Ltd
 Sterling House
 Mutton Lane, Potters Bar
 Hertfordshire, EN6 3AR
 T: 01992 788 019

zayoplantenquiries@jsmgroup.com

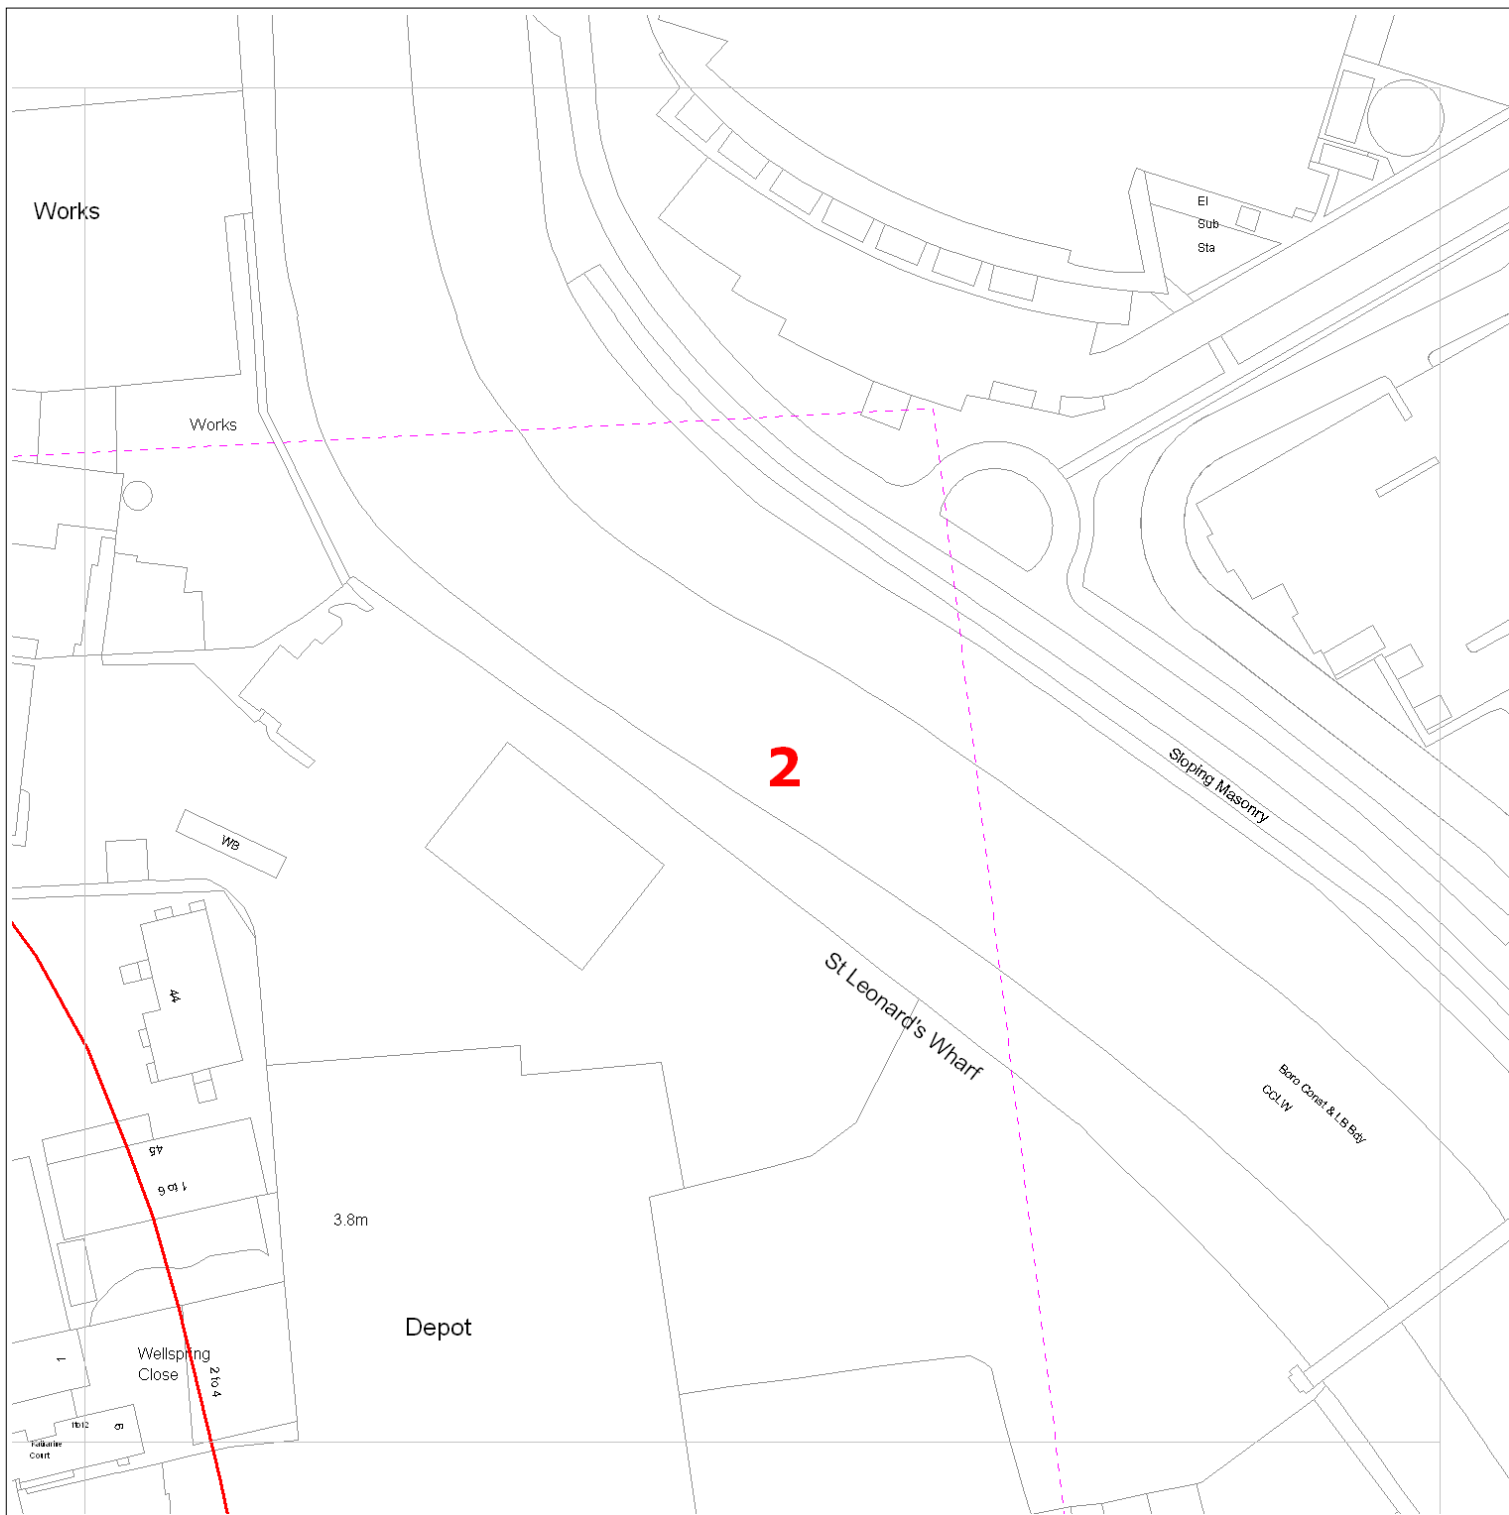





Date Requested: 03/05/2019

Requested by: Naomi Ward

Company: RPS Consulting Services Ltd

Job Reference: 15443743

Your Scheme/Reference: RCEF72635

 ZAYO DUCT
 or  ZAYO CHAMBER
 Dig Sites: Line --- Area 
 Scale on A4 paper: 1:1000

The information on this document is proprietary and shall not be used, copied, reproduced or disclosed in whole or in part without written consent of Zayo Group UK Ltd. Approximate location only is shown. To determine exact location a trial hole must be dug with a Zayo Group UK Ltd Supervisor present. Zayo Group UK Ltd and JSM Construction Ltd accept no liability for errors or omissions.



Warning: PDF designed for colour print only with no page scaling. This Information is given as a guide only and its accuracy cannot be guaranteed



Protecting Lives, Cables & Pipes

In Emergency Only and if Zayo Plant or Cables damaged call: 0800 169 1646

CROWN COPYRIGHT © All Rights Reserved. Ordnance Survey Licence number: 100040487


zayo
GROUP

4th Floor Harmsworth House
13-15 Bouverie Street
London EC4Y 8DP



JSM Group Ltd
Sterling House
Mutton Lane, Potters Bar
Hertfordshire, EN6 3AR
T: 01992 788 019

zayoplantenquiries@jsmgroup.com

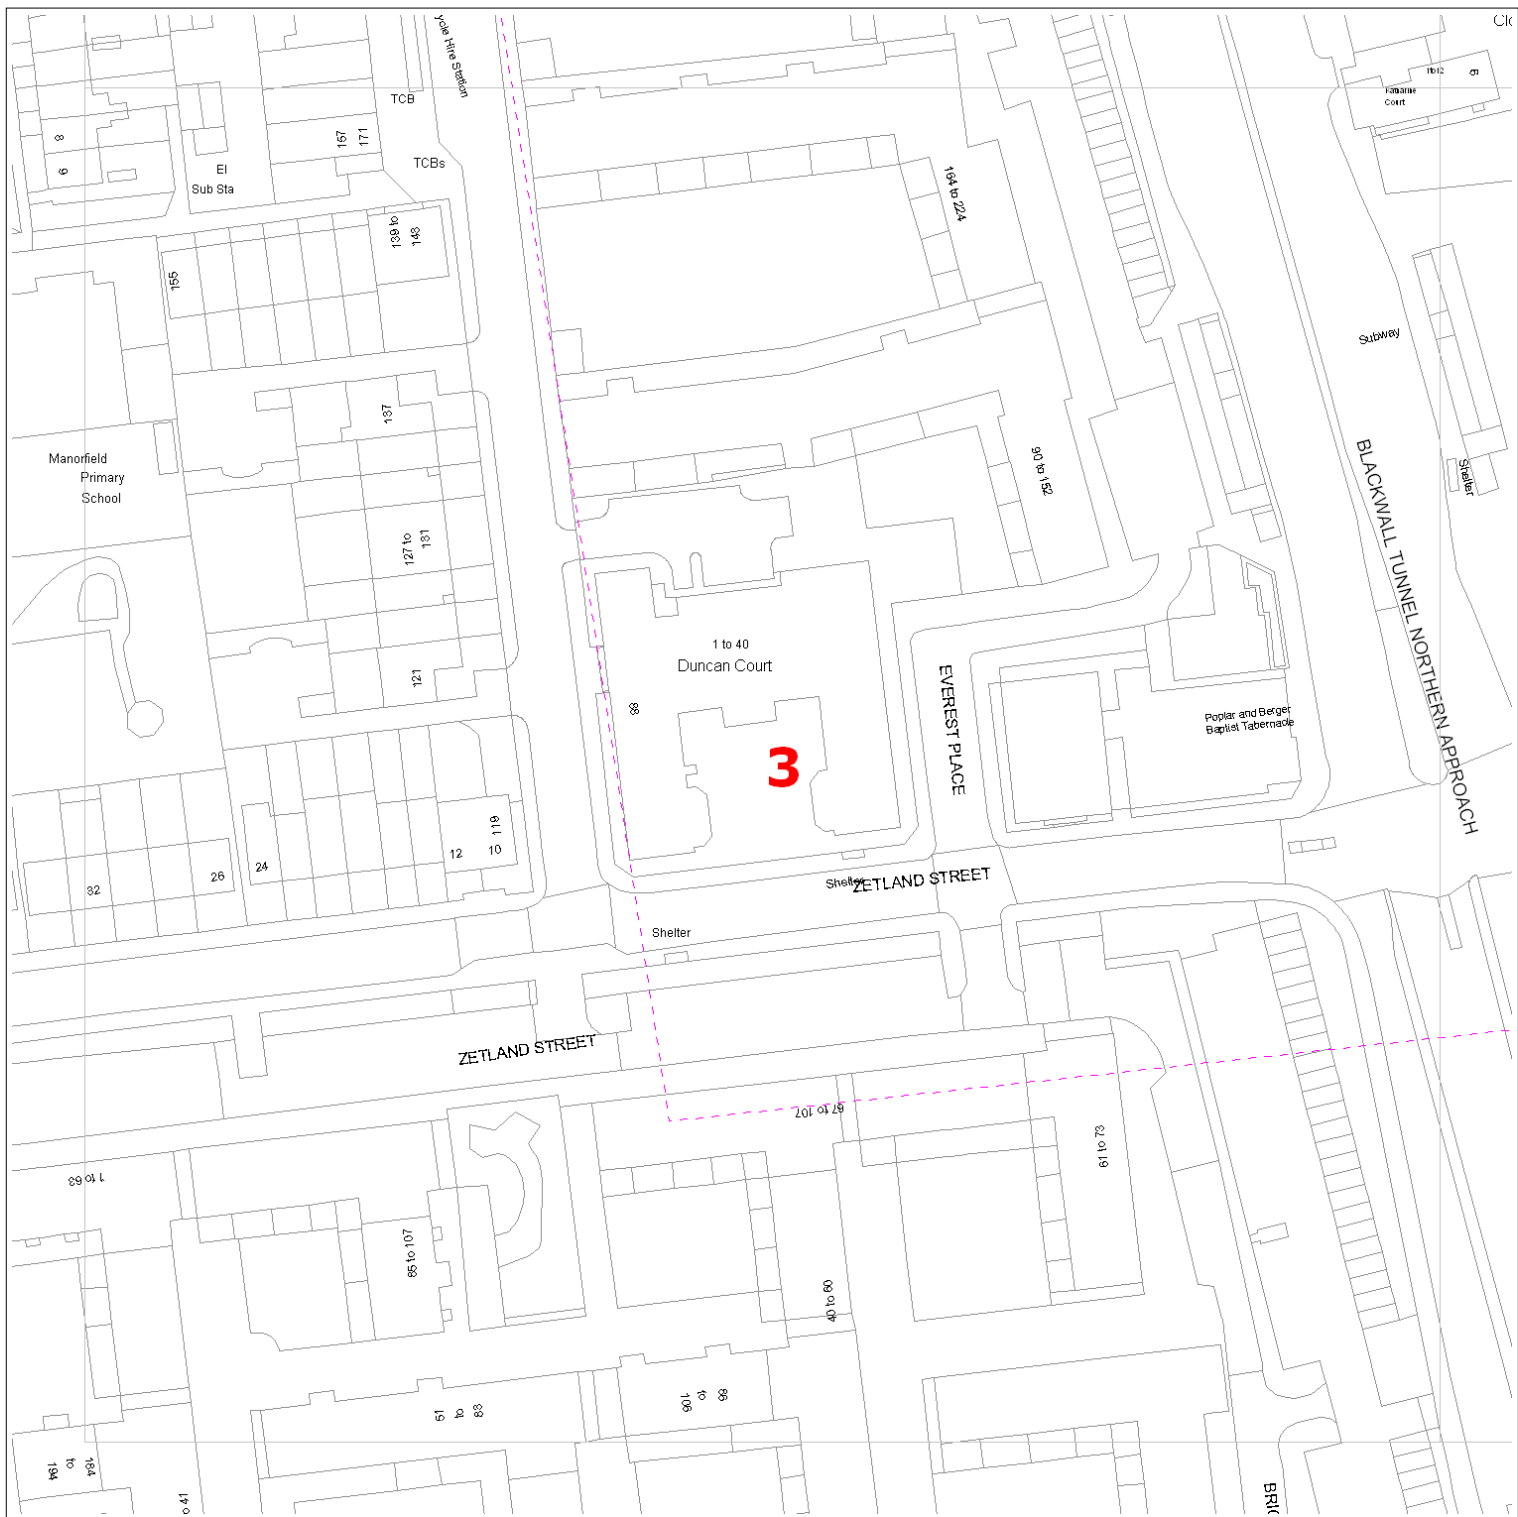

Date Requested: 03/05/2019

Requested by: Naomi Ward

Company: RPS Consulting Services Ltd

Job Reference: 15443743

Your Scheme/Reference: RCEF72635

— ZAYO DUCT
 ■ or ■ ZAYO CHAMBER

Dig Sites: Line --- Area ■■■■

Scale on A4 paper: 1:1000

The information on this document is proprietary and shall not be used, copied, reproduced or disclosed in whole or in part without written consent of Zayo Group UK Ltd. Approximate location only is shown. To determine exact location a trial hole must be dug with a Zayo Group UK Ltd Supervisor present. Zayo Group UK Ltd and JSM Construction Ltd accept no liability for errors or omissions.



Warning: PDF designed for colour print only with no page scaling. This Information is given as a guide only and its accuracy cannot be guaranteed



Protecting Lives, Cables & Pipes

In Emergency Only and if Zayo Plant or Cables damaged call: 0800 169 1646

CROWN COPYRIGHT © All Rights Reserved. Ordnance Survey Licence number: 100040487


zayo
GROUP

4th Floor Harmsworth House
 13-15 Bouverie Street
 London EC4Y 8DP



JSM Group Ltd
 Sterling House
 Mutton Lane, Potters Bar
 Hertfordshire, EN6 3AR
 T: 01992 788 019

zayoplantenquiries@jsmgroup.com

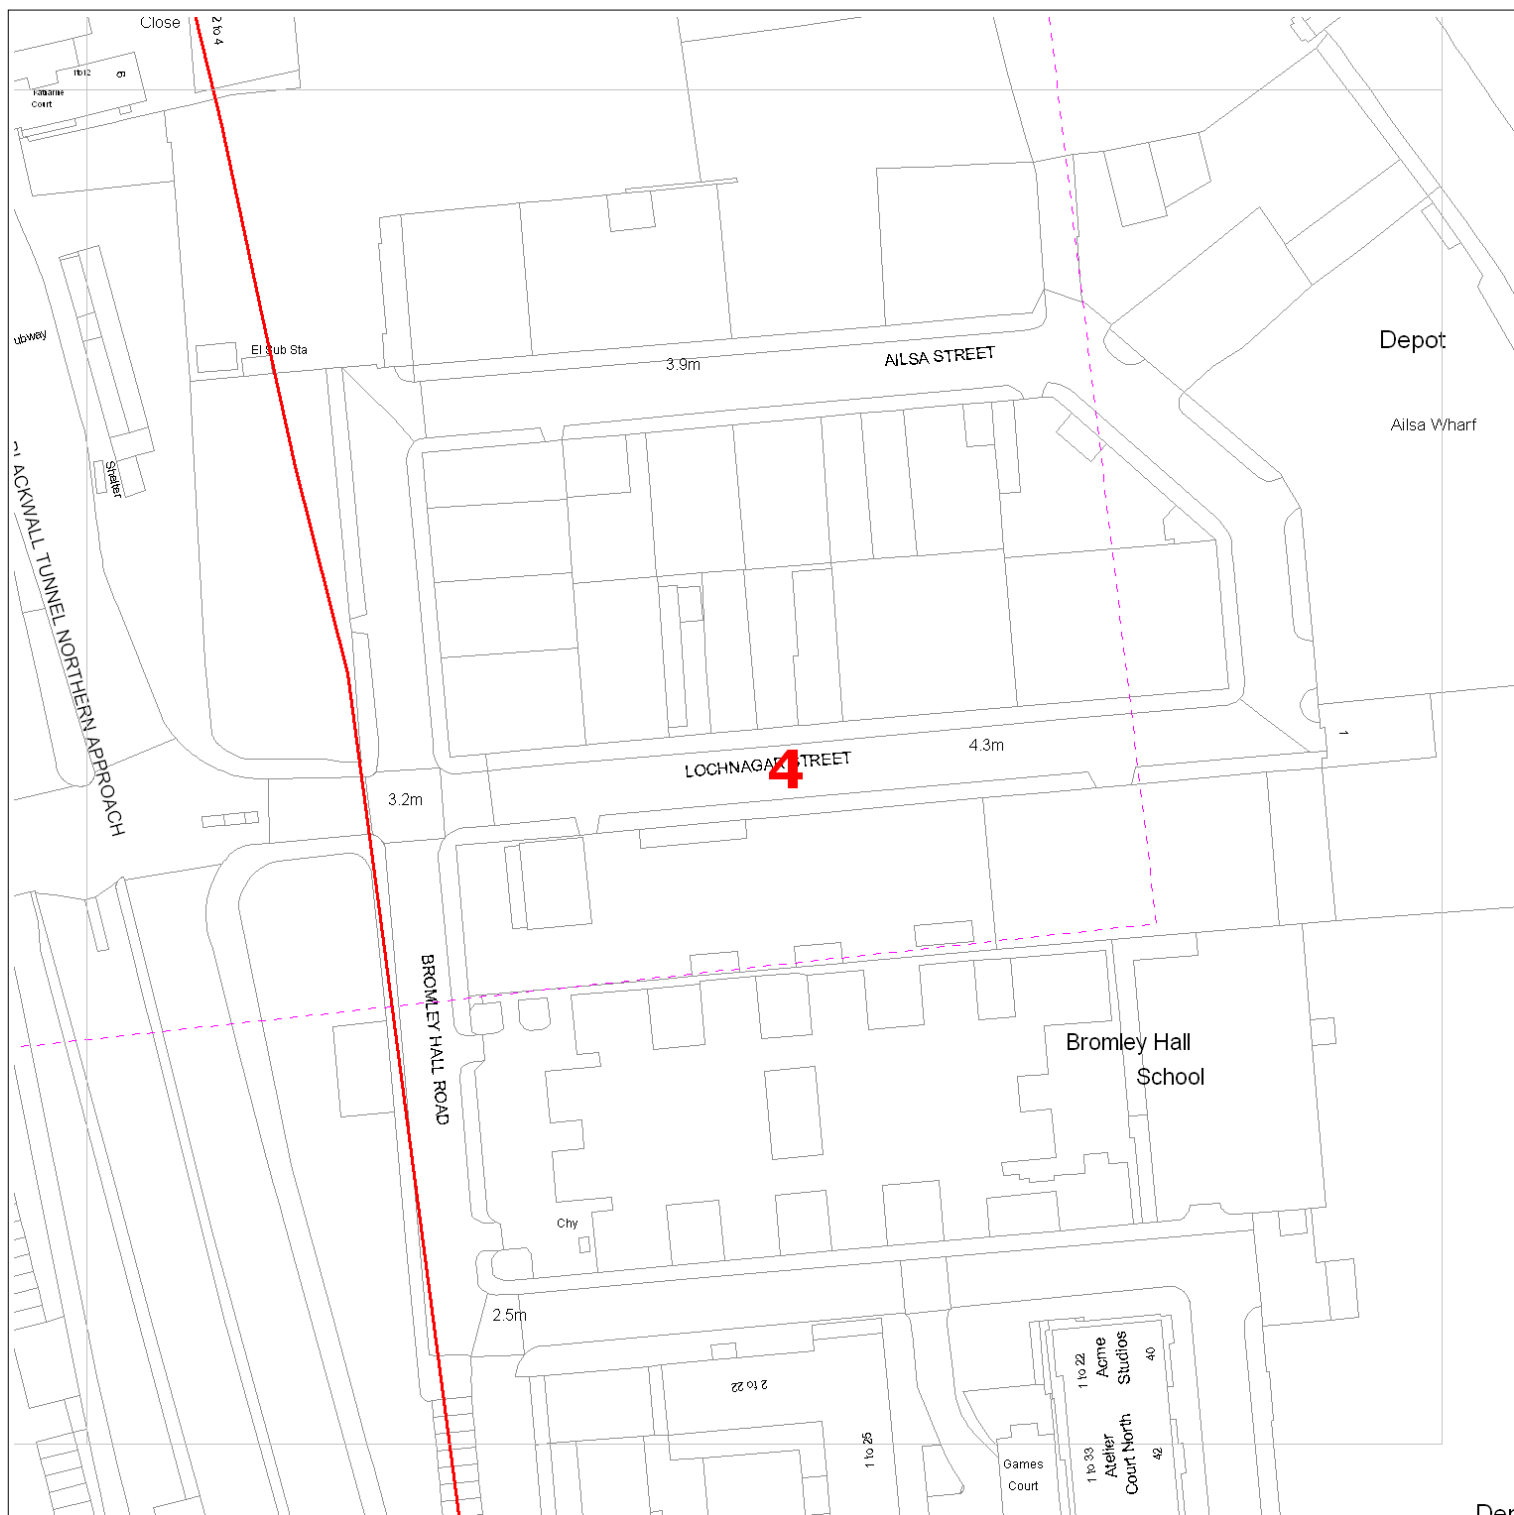

Date Requested: 03/05/2019

Requested by: Naomi Ward

Company: RPS Consulting Services Ltd

Job Reference: 15443743

Your Scheme/Reference: RCEF72635

— ZAYO DUCT
 ■ or ■ ZAYO CHAMBER

Dig Sites: Line --- Area ■■■■

Scale on A4 paper: 1:1000

The information on this document is proprietary and shall not be used, copied, reproduced or disclosed in whole or in part without written consent of Zayo Group UK Ltd. Approximate location only is shown. To determine exact location a trial hole must be dug with a Zayo Group UK Ltd Supervisor present. Zayo Group UK Ltd and JSM Construction Ltd accept no liability for errors or omissions.



Warning: PDF designed for colour print only with no page scaling. This Information is given as a guide only and its accuracy cannot be guaranteed



Protecting Lives, Cables & Pipes

In Emergency Only and if Zayo Plant or Cables damaged call: 0800 169 1646

CROWN COPYRIGHT © All Rights Reserved. Ordnance Survey Licence number: 100040487

zayo
GROUP

4th Floor Harmsworth House
 13-15 Bouverie Street
 London EC4Y 8DP



JSM Group Ltd
 Sterling House
 Mutton Lane, Potters Bar
 Hertfordshire, EN6 3AR
 T: 01992 788 019

zayoplantenquiries@jsmgroup.com