


Key

Planning Application Site Area

Land in the Ownership of the Applicant

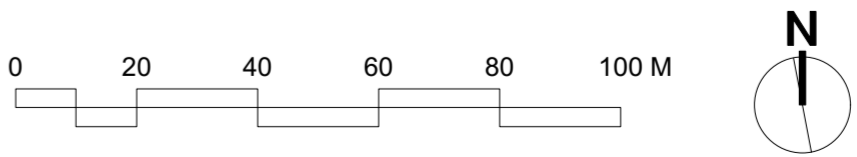

EXISTING

rev	date	description
-----	------	-------------

stock
wool

The Pump House 19 Hooper Street
London E1 8BU 020 7264 8600
info@stockwool.co.uk

Client
Poplar Harca

Project
Leaside Business Centre

Drawing
Existing Location Plan & Demise

Status
PLANNING

Scale 1:1250 @ A1
1:2500 @ A3
CAD File 3419-A-P-Plans
Date 28.06.19
Drawn BS
Checked NC

Project no_Drawing no	Revision
PL[20]001	-